

Preliminary Drawings For

City of Carlsbad, New Mexico

Sanitary Sewer Interceptor 118 Upgrades Phase I


INDEX OF DRAWINGS

GENERAL

- G-00 COVER SHEET
- G-01 GENERAL NOTES
- G-02 GENERAL NOTES

CIVIL

- C-00 OVERALL KEY MAP
- ~~C-01 PLAN AND PROFILE - SAN JOSE BLVD - STA 10+00 TO 14+50 (NIC)~~
- ~~C-02 PLAN AND PROFILE - SAN JOSE BLVD - STA 14+50 TO 19+50 (NIC)~~
- ~~C-03 PLAN AND PROFILE - SAN JOSE BLVD - STA 19+50 TO 24+50 (NIC)~~
- ~~C-04 PLAN AND PROFILE - SAN JOSE BLVD - STA 24+50 TO 29+50 (NIC)~~
- ~~C-05 PLAN AND PROFILE - SAN JOSE BLVD - STA 29+50 TO 34+50 (NIC)~~
- ~~C-06 PLAN AND PROFILE - SAN JOSE BLVD - STA 34+50 TO 39+50 (NIC)~~
- C-07 PLAN AND PROFILE - W PECAN ST - STA 39+50 TO 44+50 (ADD ALT)
- C-08 PLAN AND PROFILE - W PECAN ST - STA 44+50 TO 49+50 (ADD ALT)
- C-09 PLAN AND PROFILE - W PECAN ST - STA 49+50 TO 54+50 (ADD ALT)
- C-10 PLAN AND PROFILE - RIDGEWAY ST - STA 54+50 TO 59+50 (BASE BID)
- C-11 PLAN AND PROFILE - RIDGEWAY ST - STA 59+50 TO 64+50 (BASE BID)
- C-12 PLAN AND PROFILE - RIDGEWAY ST - STA 64+50 TO 69+50 (BASE BID)
- C-13 PLAN AND PROFILE - RIDGEWAY ST - STA 69+50 TO 71+96 (BASE BID)
- C-14 PLAN AND PROFILE - W ROSE ST - STA 10+00 TO 14+50 (BASE BID)
- C-15 PLAN AND PROFILE - W ROSE ST - STA 14+50 TO 19+50 (BASE BID)
- C-16 PLAN AND PROFILE - W ROSE ST - STA 19+50 TO 20+12 (BASE BID)
- C-17 PLAN AND PROFILE - DAVIS PARK - STA 10+50 TO 14+89 (BASE BID)

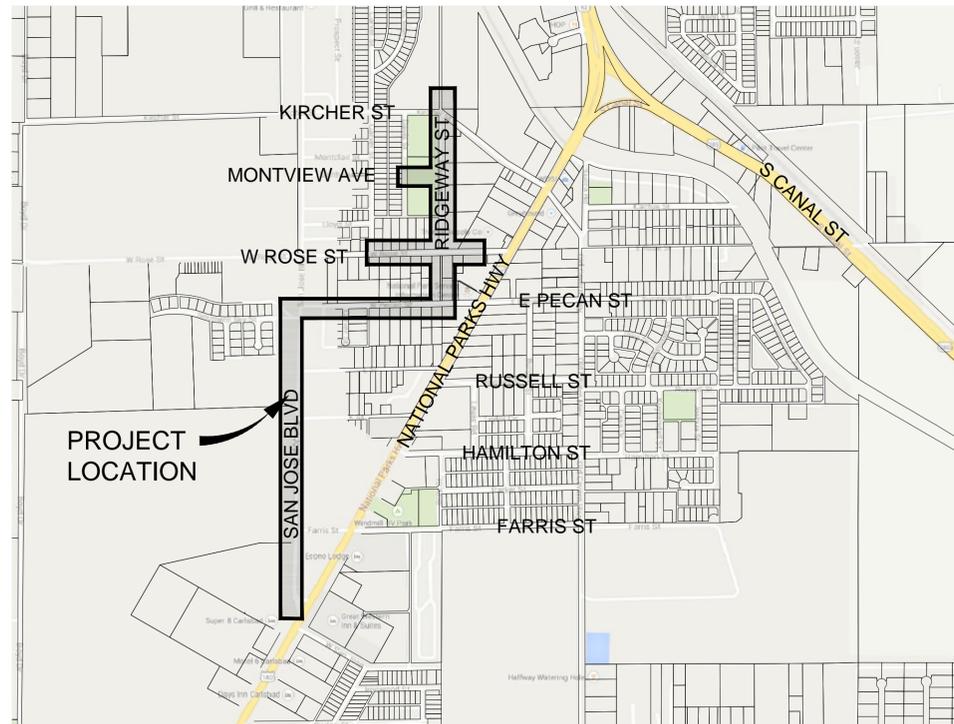

VICINITY MAP


NTS



Project No.
HDR 249894

Carlsbad, NM
November, 2016

MATCHLINE - STA 54+50
SEE SHEET C-10

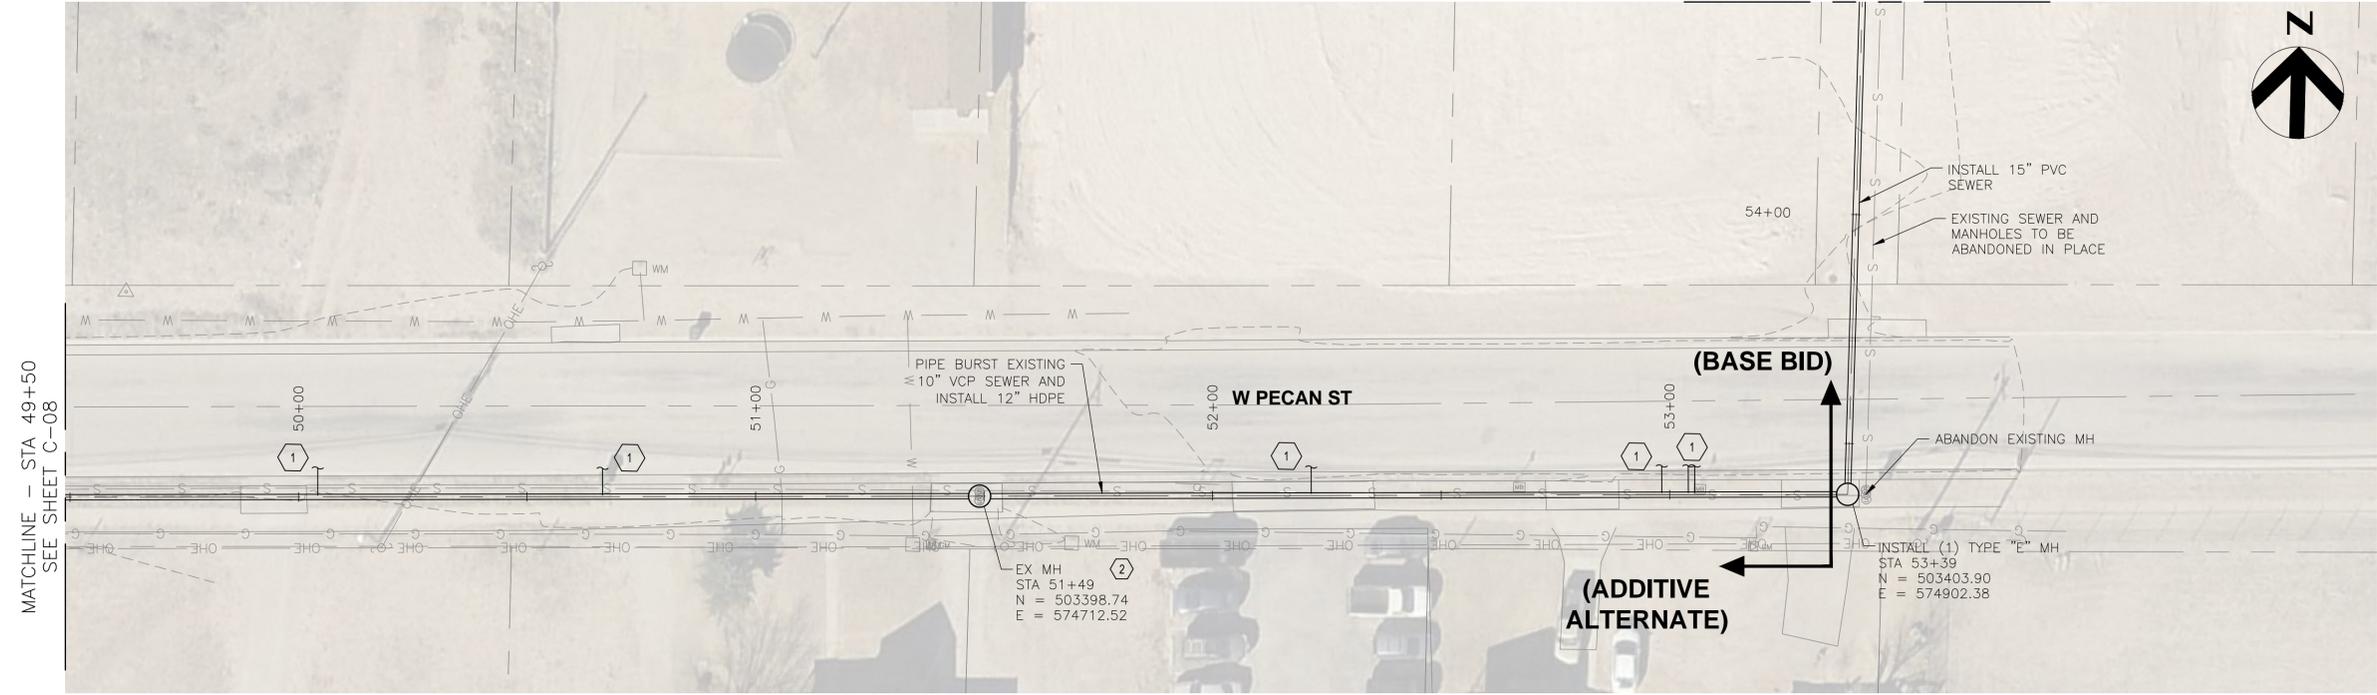

MATCHLINE - STA 49+50
SEE SHEET C-08

NOTES:
1. CONTRACTOR SHALL BE RESPONSIBLE FOR BYPASS PUMPING REQUIRED PER CONSTRUCTION.


KEYED NOTES:
① RECONNECT EXISTING SAS SERVICE
② REHAB EXISTING MANHOLE

NOTE:
CONTRACTOR SHALL COMPLETE SERVICE TABLE UPON COMPLETION OF SERVICES FOR RECORD PURPOSES.

SCALE:
HORIZ: 1" = 20'
VERT: 1" = 4'

4" SANITARY SEWER SERVICE TABLE

STATION / DIRECTION	LENGTH / LF	INV @ PL	REMARKS
50+05.22			
50+67.52			
52+22.59			
52+99.29			
53+05.09			
53+06.49			

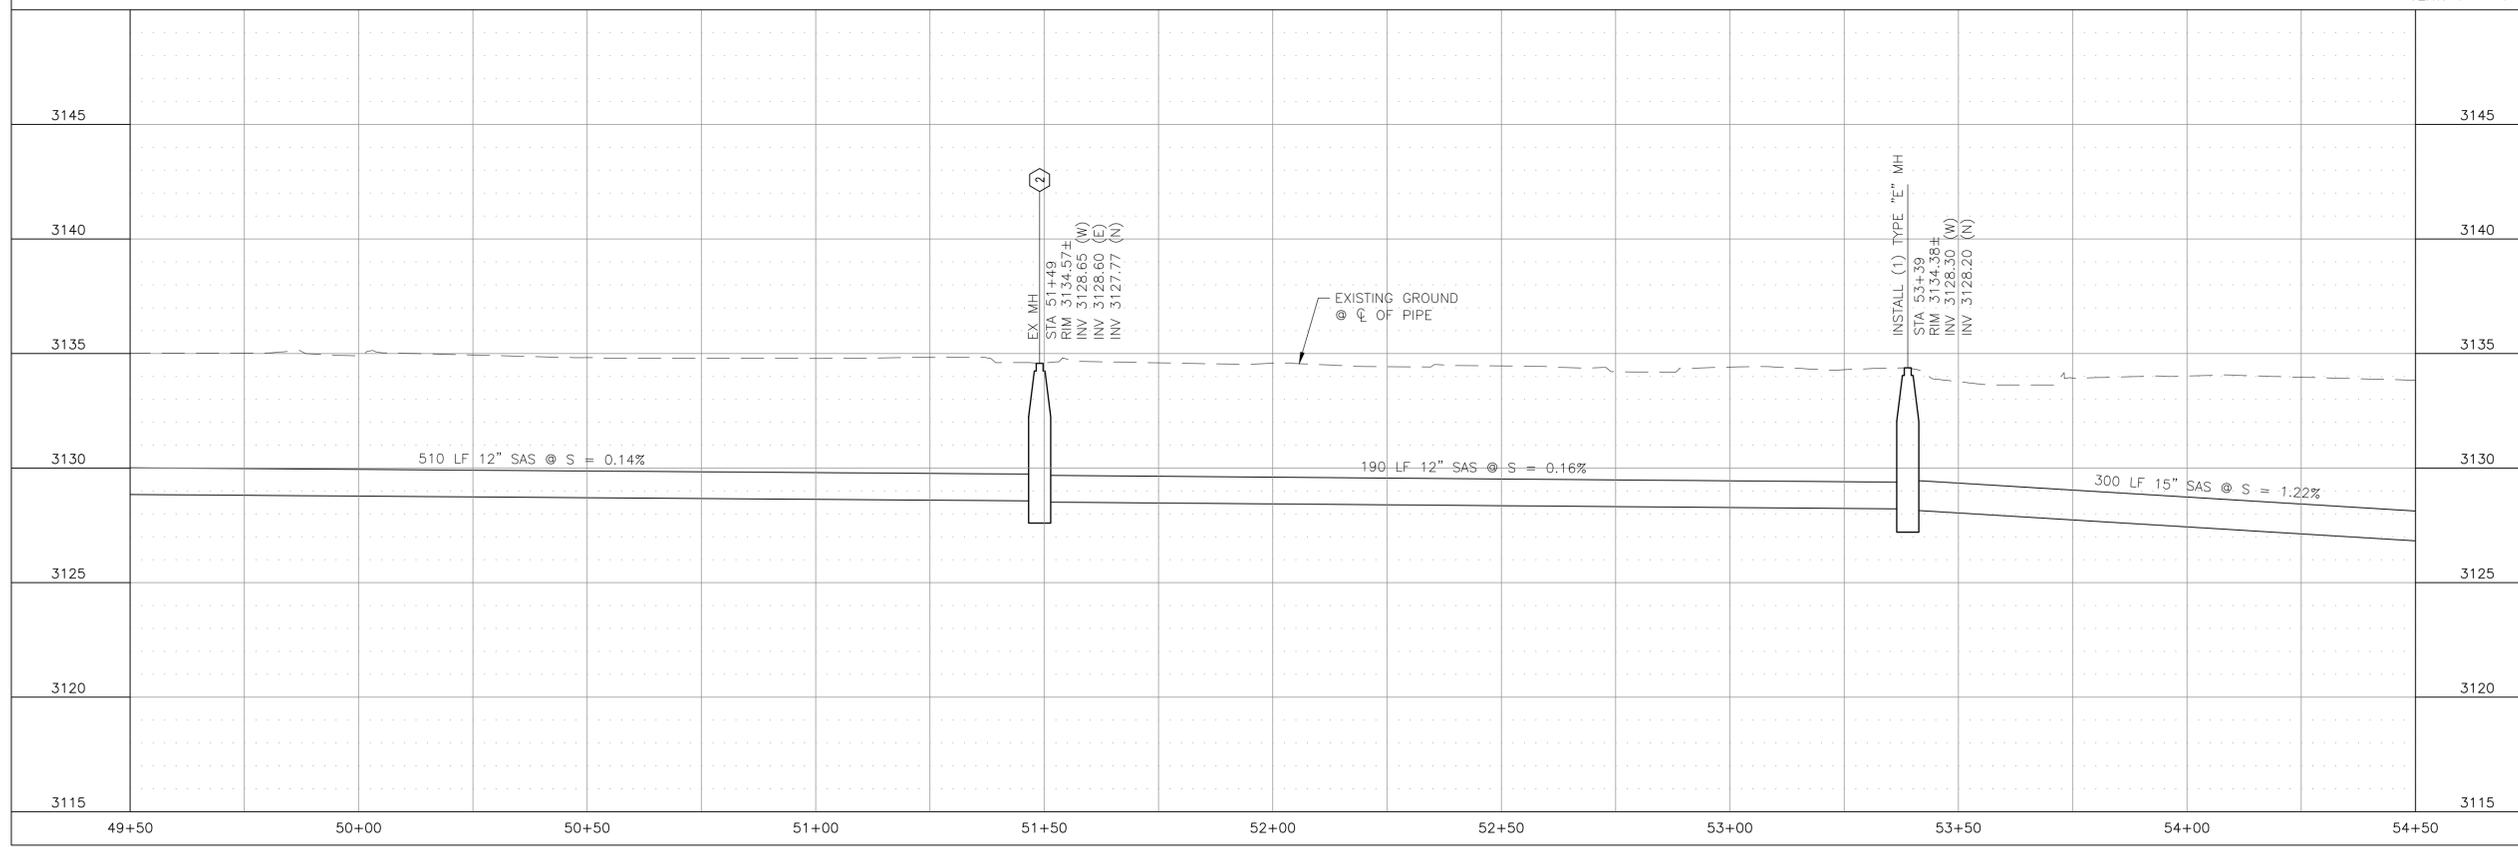

CALL BEFORE YOU DIG!

CALL: 811 OR 1-800-321-2537
EMERGENCY REQUEST
CALL: 1-866-344-6662



ISSUE	DATE	DESCRIPTION

PROJECT MANAGER	W. CHACON
DESIGNER	G. ALVARADO
DESIGNER	
DESIGNER	
CHECKER	
DRAWN BY	B. FLORES
PROJECT NUMBER	249894



**CITY OF CARLSBAD
NEW MEXICO**


**SANITARY SEWER
INTERCEPTOR 118
UPGRADES PHASE I**

CIVIL

**PLAN AND PROFILE - W PECAN ST
STA 49+50 TO 54+50**

FILENAME C-01.dwg
SCALE AS SHOWN

SHEET
C-09

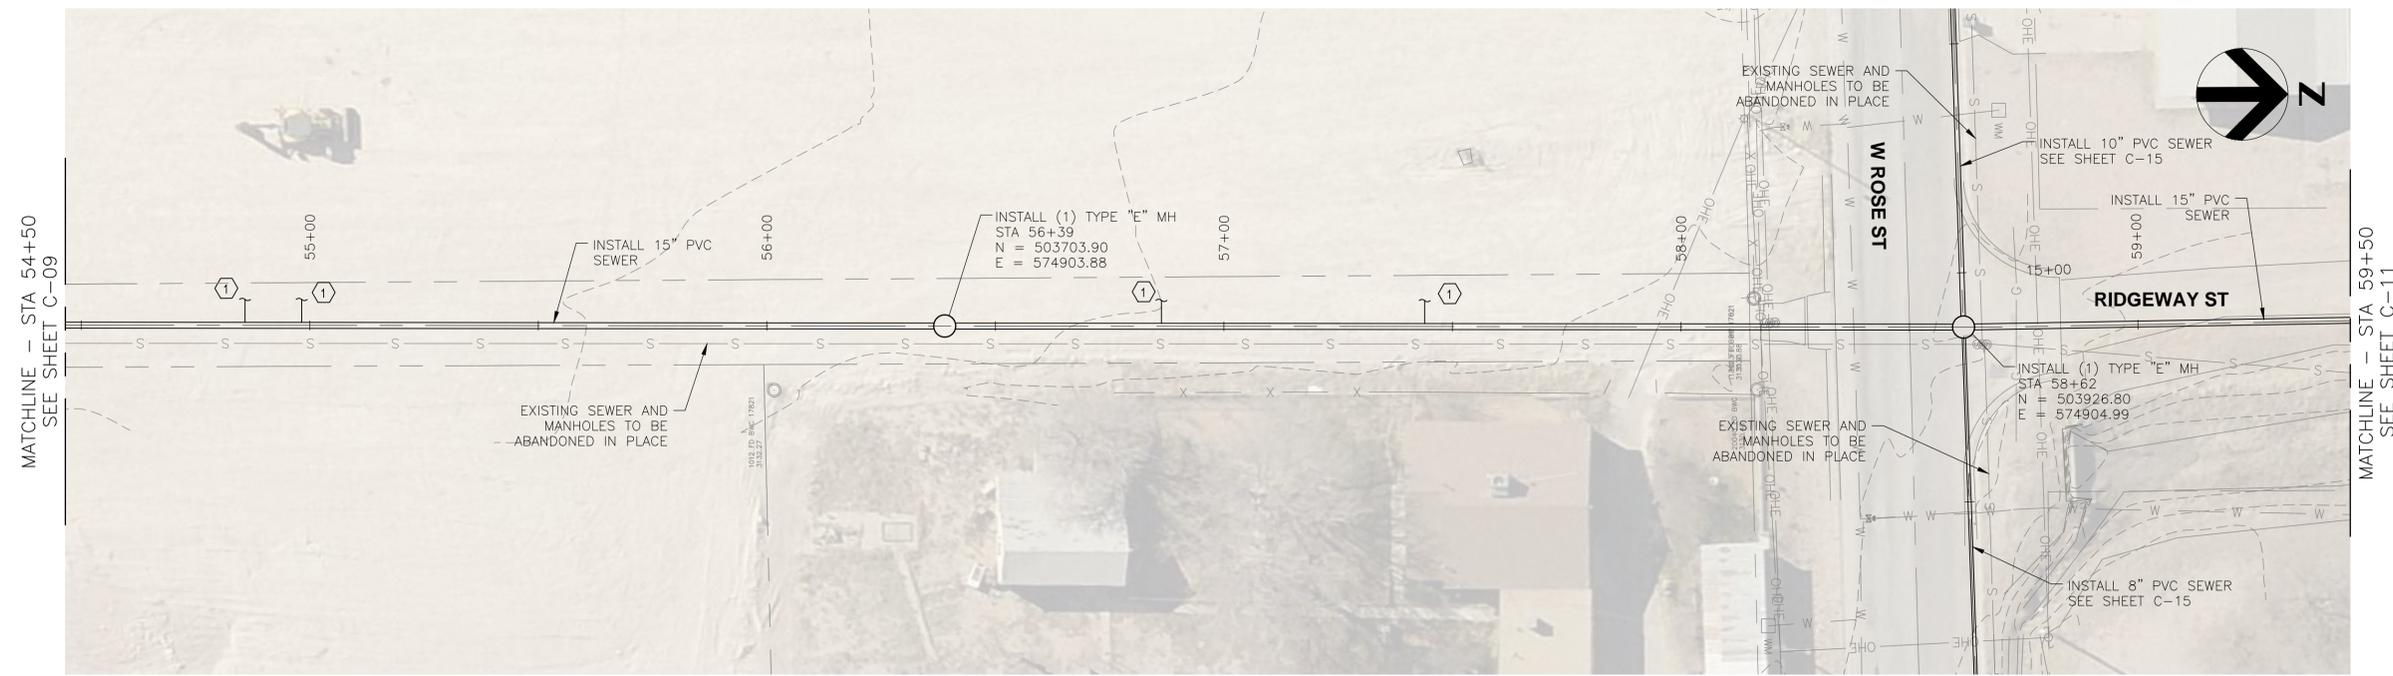

NOTES:
 1. CONTRACTOR SHALL BE RESPONSIBLE FOR BYPASS PUMPING REQUIRED PER CONSTRUCTION.

KEYED NOTES:
 ① RECONNECT EXISTING SAS SERVICE
 ② REHAB EXISTING MANHOLE


NOTE:
 CONTRACTOR SHALL COMPLETE SERVICE TABLE UPON COMPLETION OF SERVICES FOR RECORD PURPOSES.

4" SANITARY SEWER SERVICE TABLE

STATION / DIRECTION	LENGTH / LF	INV @ PL	REMARKS
54+89.30			
55+01.70			
56+89.80			
57+47.40			

(BASE BID)

SCALE:
 HORIZ: 1" = 20'
 VERT: 1" = 4'

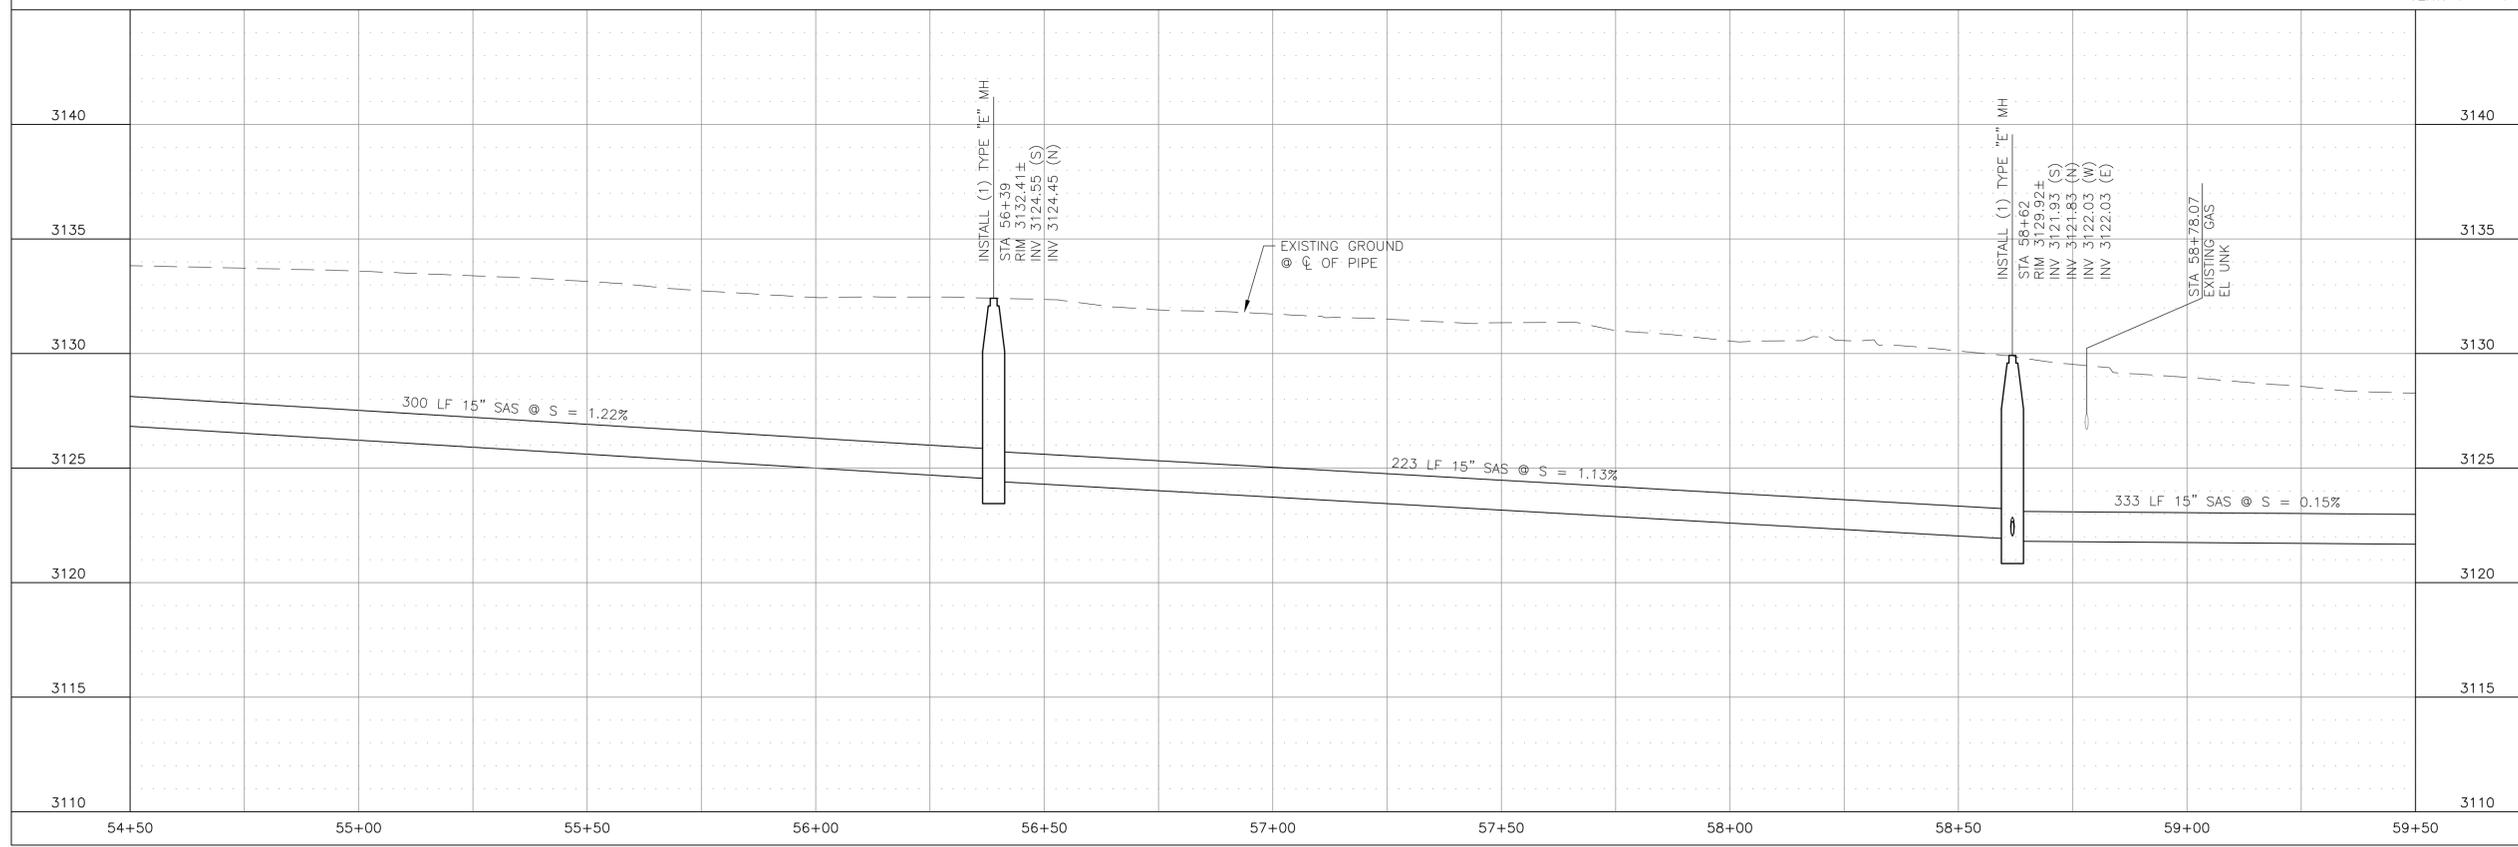

CALL BEFORE YOU DIG!

CALL: 811 OR 1-800-321-2537
 EMERGENCY REQUEST
 CALL: 1-866-344-6662



11/16	CONTRACT DRAWINGS	
ISSUE	DATE	DESCRIPTION

PROJECT MANAGER W. CHACON
DESIGNER G. ALVARADO
DESIGNER
DESIGNER
CHECKER
DRAWN BY B. FLORES
PROJECT NUMBER 249894



**CITY OF CARLSBAD
 NEW MEXICO**


**SANITARY SEWER
 INTERCEPTOR 118
 UPGRADES PHASE I**

CIVIL

**PLAN AND PROFILE - RIDGEWAY ST
 STA 54+50 TO 59+50**

0 1" 2"
 FILENAME C-01.dwg
 SCALE AS SHOWN

SHEET
C-10

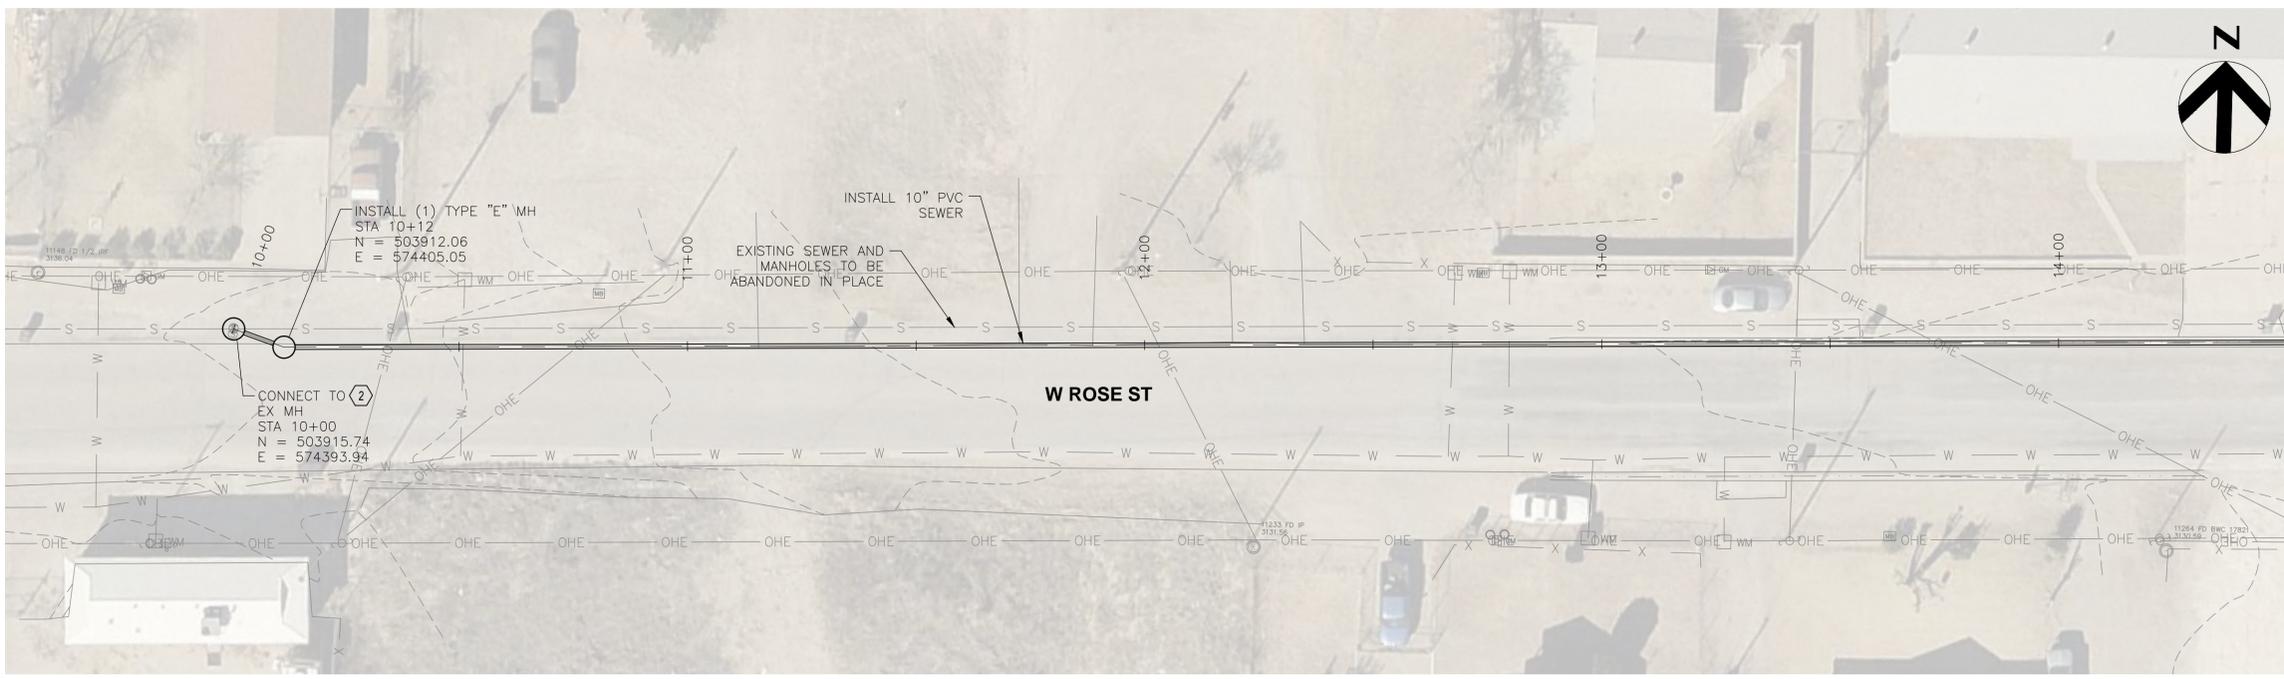

MATCHLINE - STA 14+50
SEE SHEET C-15

(BASE BID)

SCALE:
HORIZ: 1" = 20'
VERT: 1" = 4'


NOTES:
1. CONTRACTOR SHALL BE RESPONSIBLE FOR BYPASS PUMPING REQUIRED PER CONSTRUCTION.

KEYED NOTES:
① RECONNECT EXISTING SAS SERVICE
② REHAB EXISTING MANHOLE

NOTE:
CONTRACTOR SHALL COMPLETE SERVICE TABLE UPON COMPLETION OF SERVICES FOR RECORD PURPOSES.

4" SANITARY SEWER SERVICE TABLE

STATION / DIRECTION	LENGTH / LF	INV @ PL	REMARKS
-	-	-	-

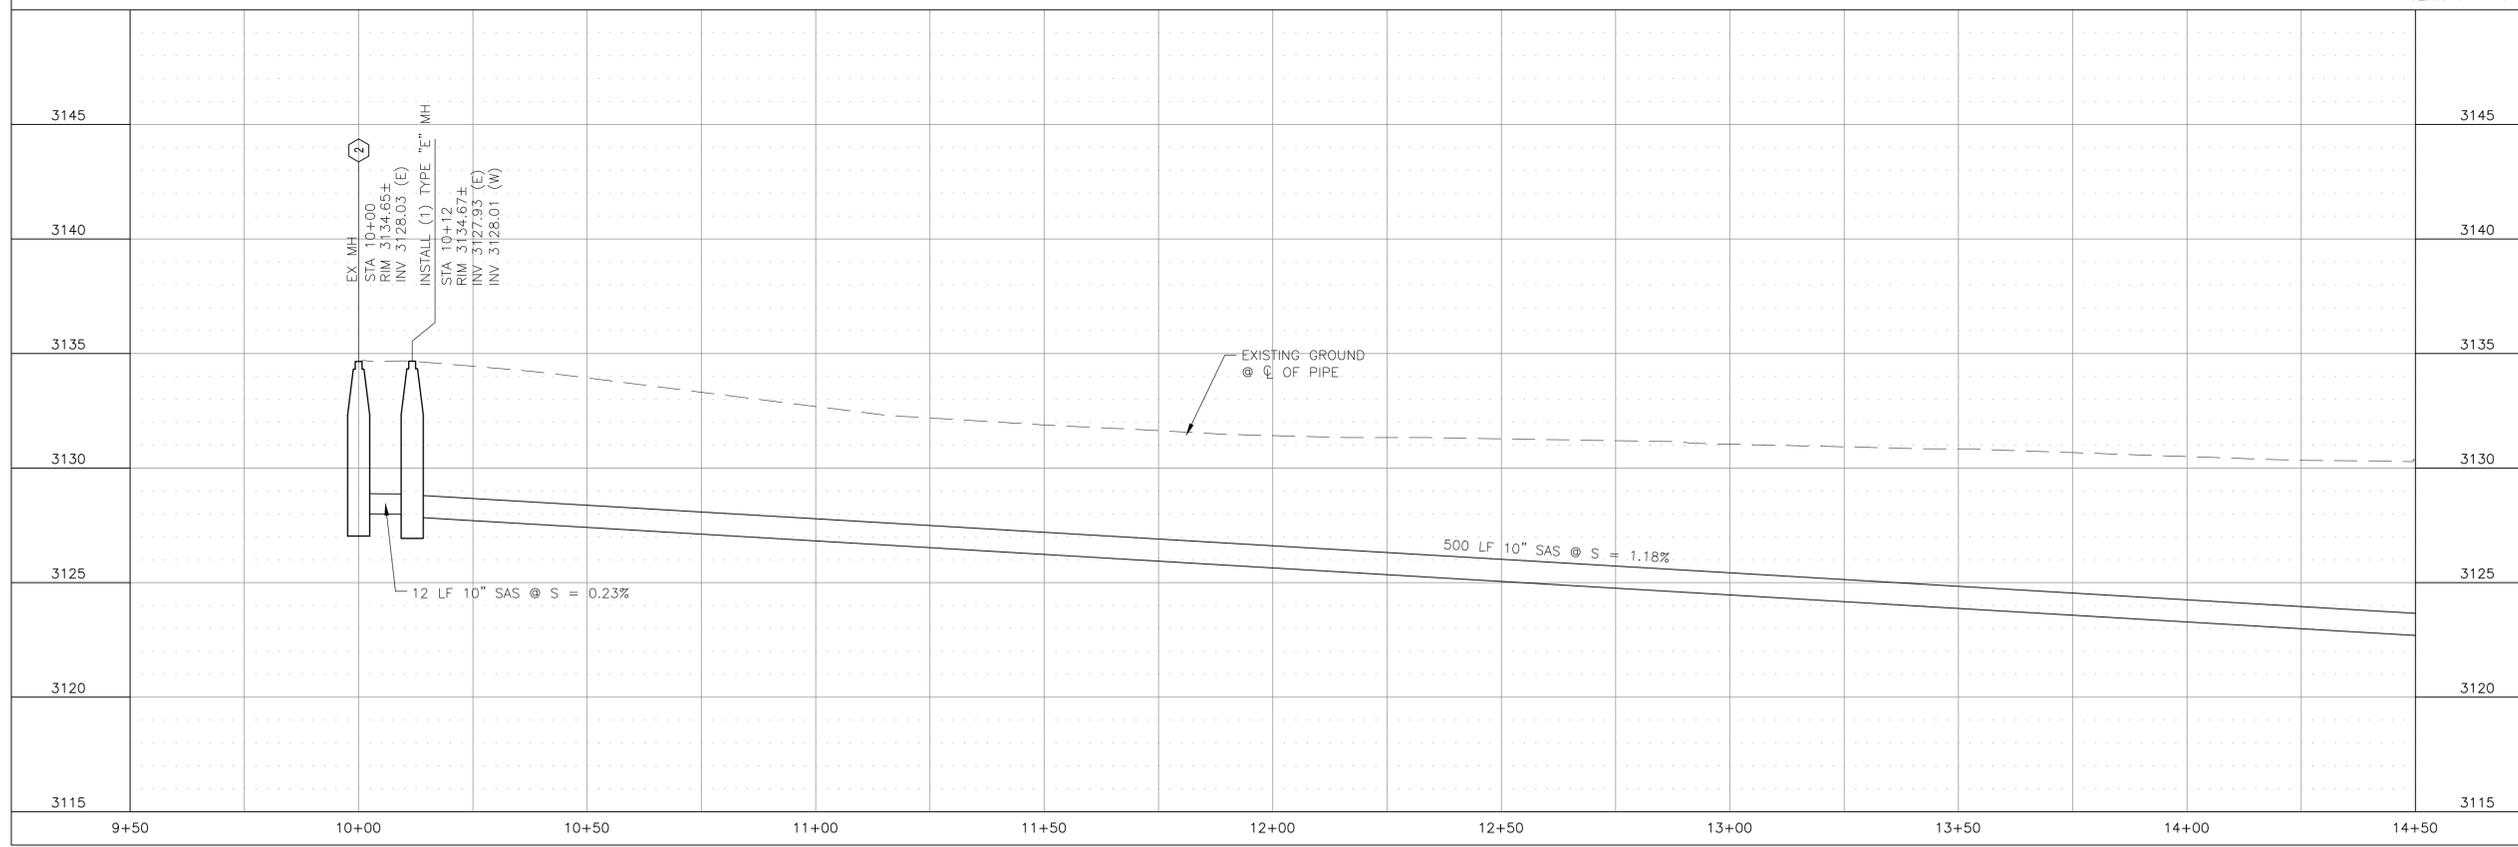

CALL BEFORE YOU DIG!

CALL: 811 OR 1-800-321-2537
EMERGENCY REQUEST
CALL: 1-866-344-6662



ISSUE	DATE	DESCRIPTION

PROJECT MANAGER	W. CHACON
DESIGNER	G. ALVARADO
DESIGNER	
DESIGNER	
CHECKER	
DRAWN BY	B. FLORES
PROJECT NUMBER	249894



**CITY OF CARLSBAD
NEW MEXICO**


**SANITARY SEWER
INTERCEPTOR 118
UPGRADES PHASE I**

CIVIL

**PLAN AND PROFILE - W ROSE ST
STA 10+00 TO 14+50**

FILENAME C-01.dwg
SCALE AS SHOWN

SHEET
C-14

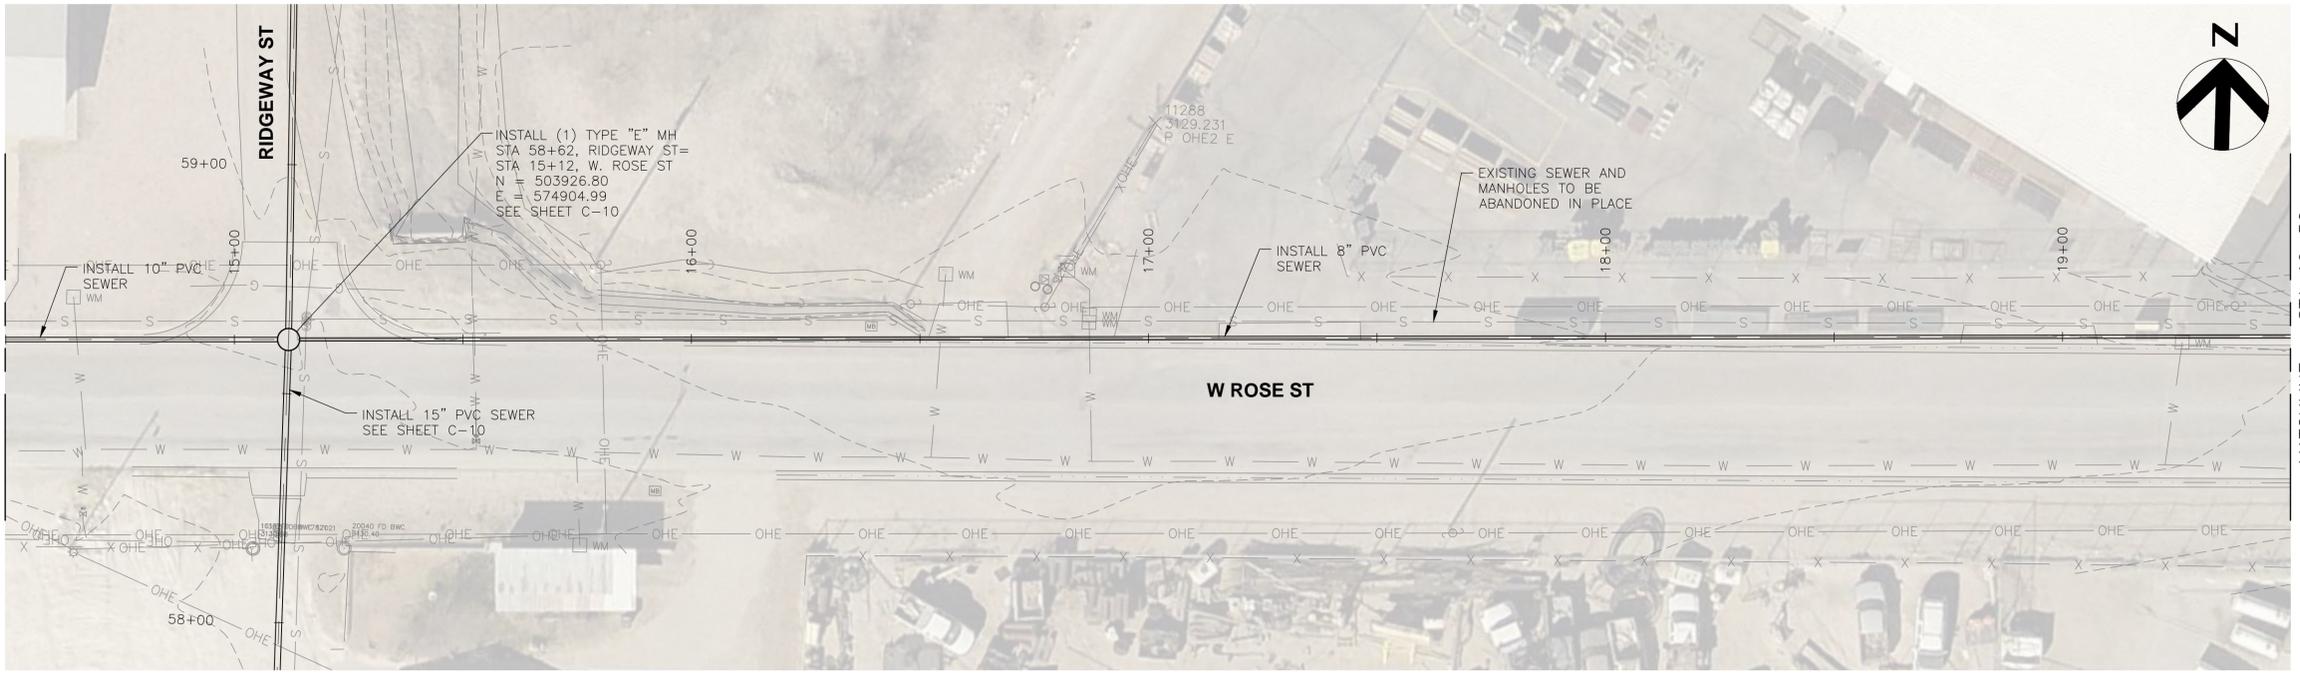

NOTES:
 1. CONTRACTOR SHALL BE RESPONSIBLE FOR BYPASS PUMPING REQUIRED PER CONSTRUCTION.

KEYED NOTES:
 ① RECONNECT EXISTING SAS SERVICE
 ② REHAB EXISTING MANHOLE


NOTE:
 CONTRACTOR SHALL COMPLETE SERVICE TABLE UPON COMPLETION OF SERVICES FOR RECORD PURPOSES.

(BASE BID)

SCALE:
 HORIZ: 1" = 20'
 VERT: 1" = 4'

4" SANITARY SEWER SERVICE TABLE

STATION / DIRECTION	LENGTH / LF	INV @ PL	REMARKS

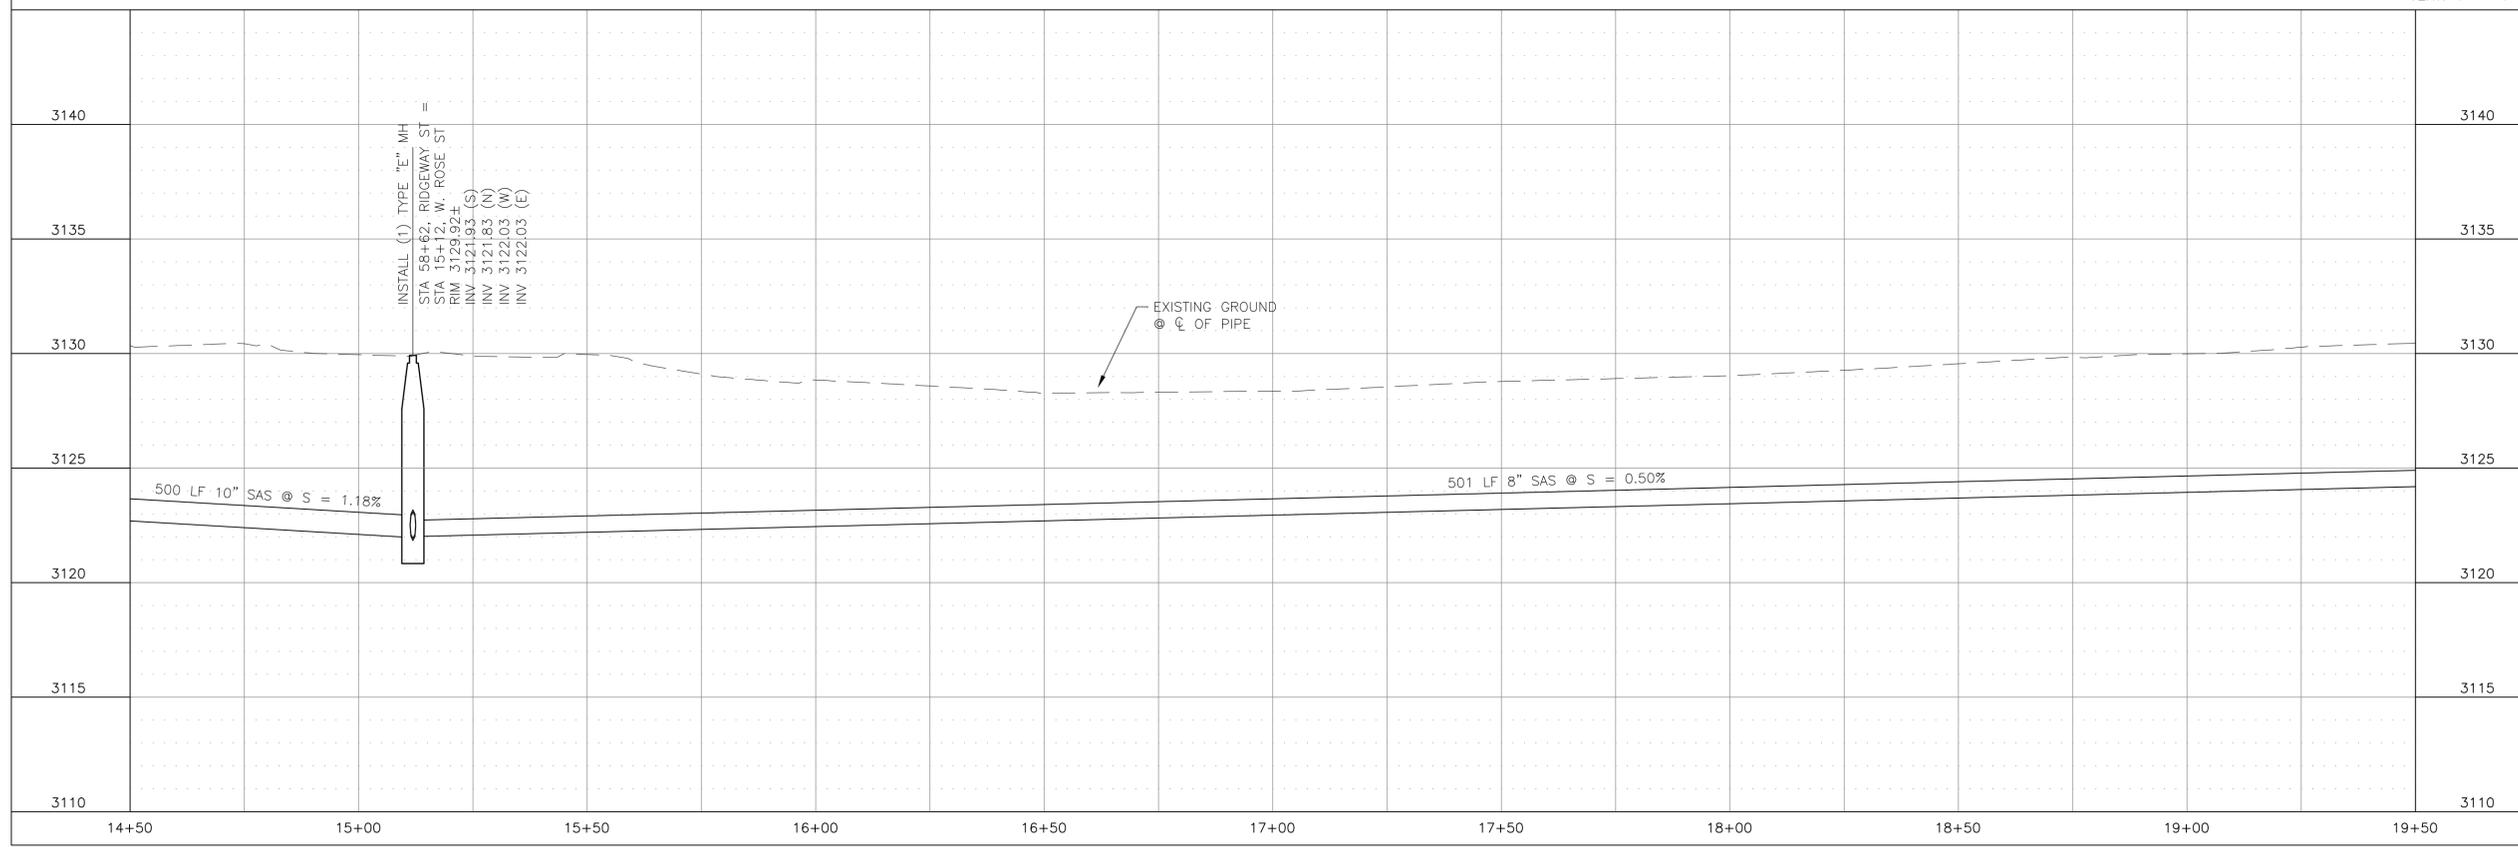

CALL BEFORE YOU DIG!

CALL: 811 OR 1-800-321-2537
 EMERGENCY REQUEST
 CALL: 1-866-344-6662



ISSUE	DATE	DESCRIPTION

PROJECT MANAGER	W. CHACON
DESIGNER	G. ALVARADO
DESIGNER	
DESIGNER	
CHECKER	
DRAWN BY	B. FLORES
PROJECT NUMBER	249894



**CITY OF CARLSBAD
 NEW MEXICO**

**SANITARY SEWER
 INTERCEPTOR 118
 UPGRADES PHASE I**


CIVIL

**PLAN AND PROFILE - W ROSE ST
 STA 14+50 TO 19+50**



FILENAME C-01.dwg
 SCALE STA 14+50 TO 19+50

SHEET
C-15

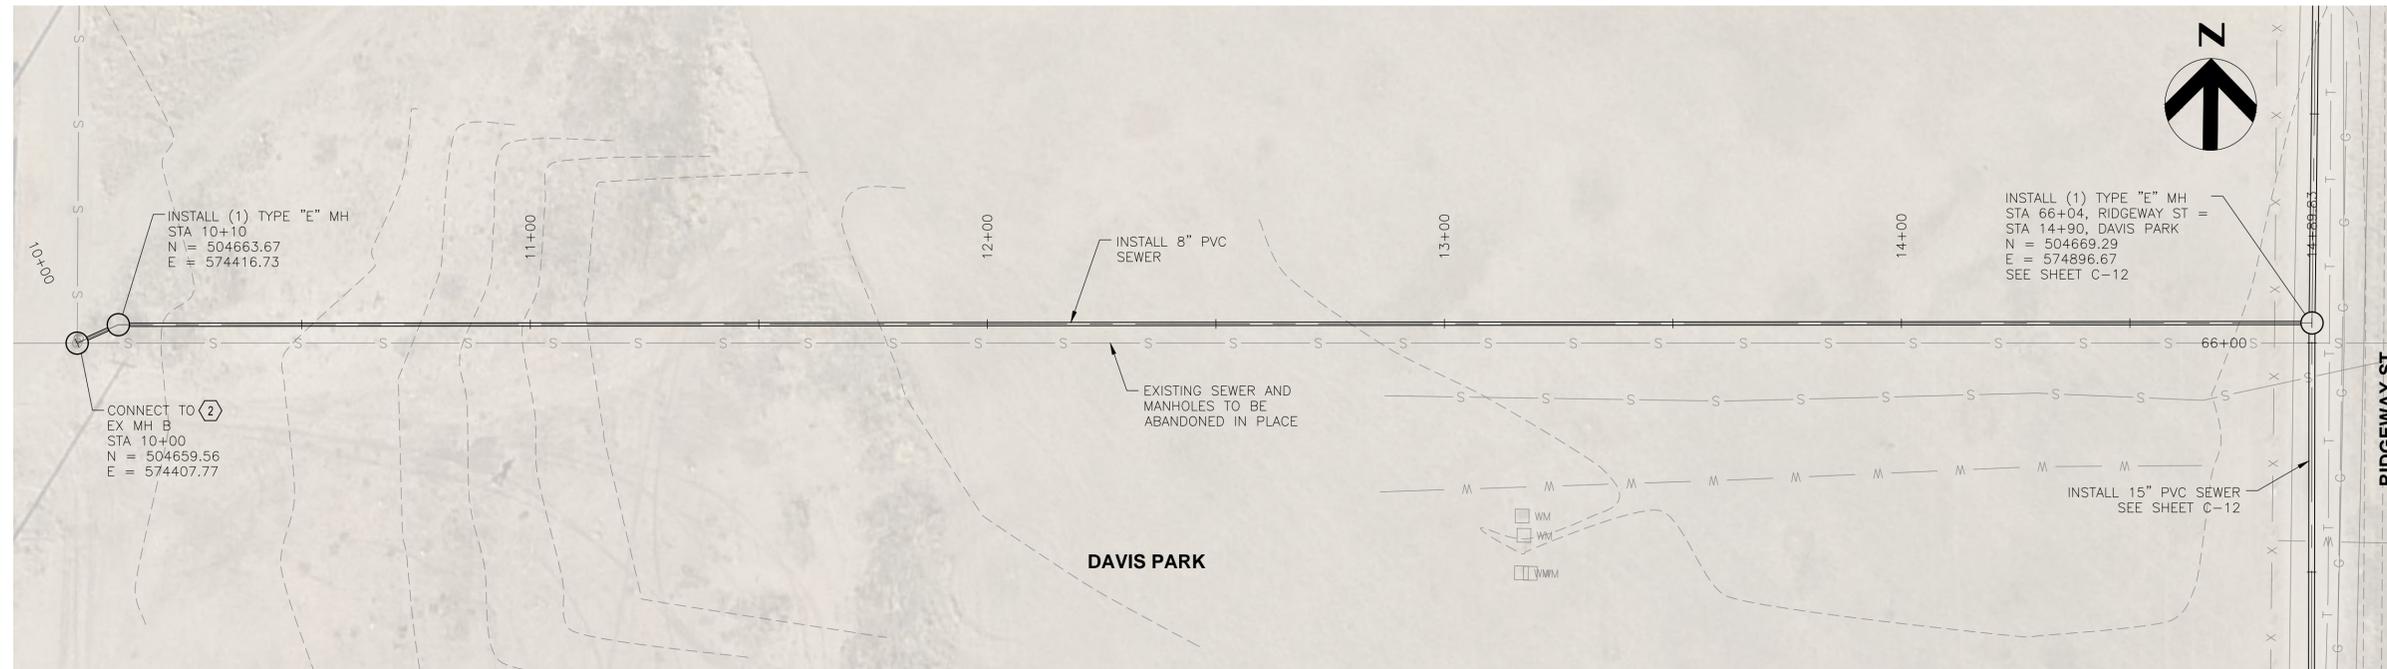

NOTES:
 1. CONTRACTOR SHALL BE RESPONSIBLE FOR BYPASS PUMPING REQUIRED PER CONSTRUCTION.

KEYED NOTES:
 ① RECONNECT EXISTING SAS SERVICE
 ② REHAB EXISTING MANHOLE


NOTE:
 CONTRACTOR SHALL COMPLETE SERVICE TABLE UPON COMPLETION OF SERVICES FOR RECORD PURPOSES.

(BASE BID)

SCALE:
 HORIZ: 1" = 20'
 VERT: 1" = 4'

4" SANITARY SEWER SERVICE TABLE

STATION / DIRECTION	LENGTH / LF	INV @ PL	REMARKS
-	-	-	-

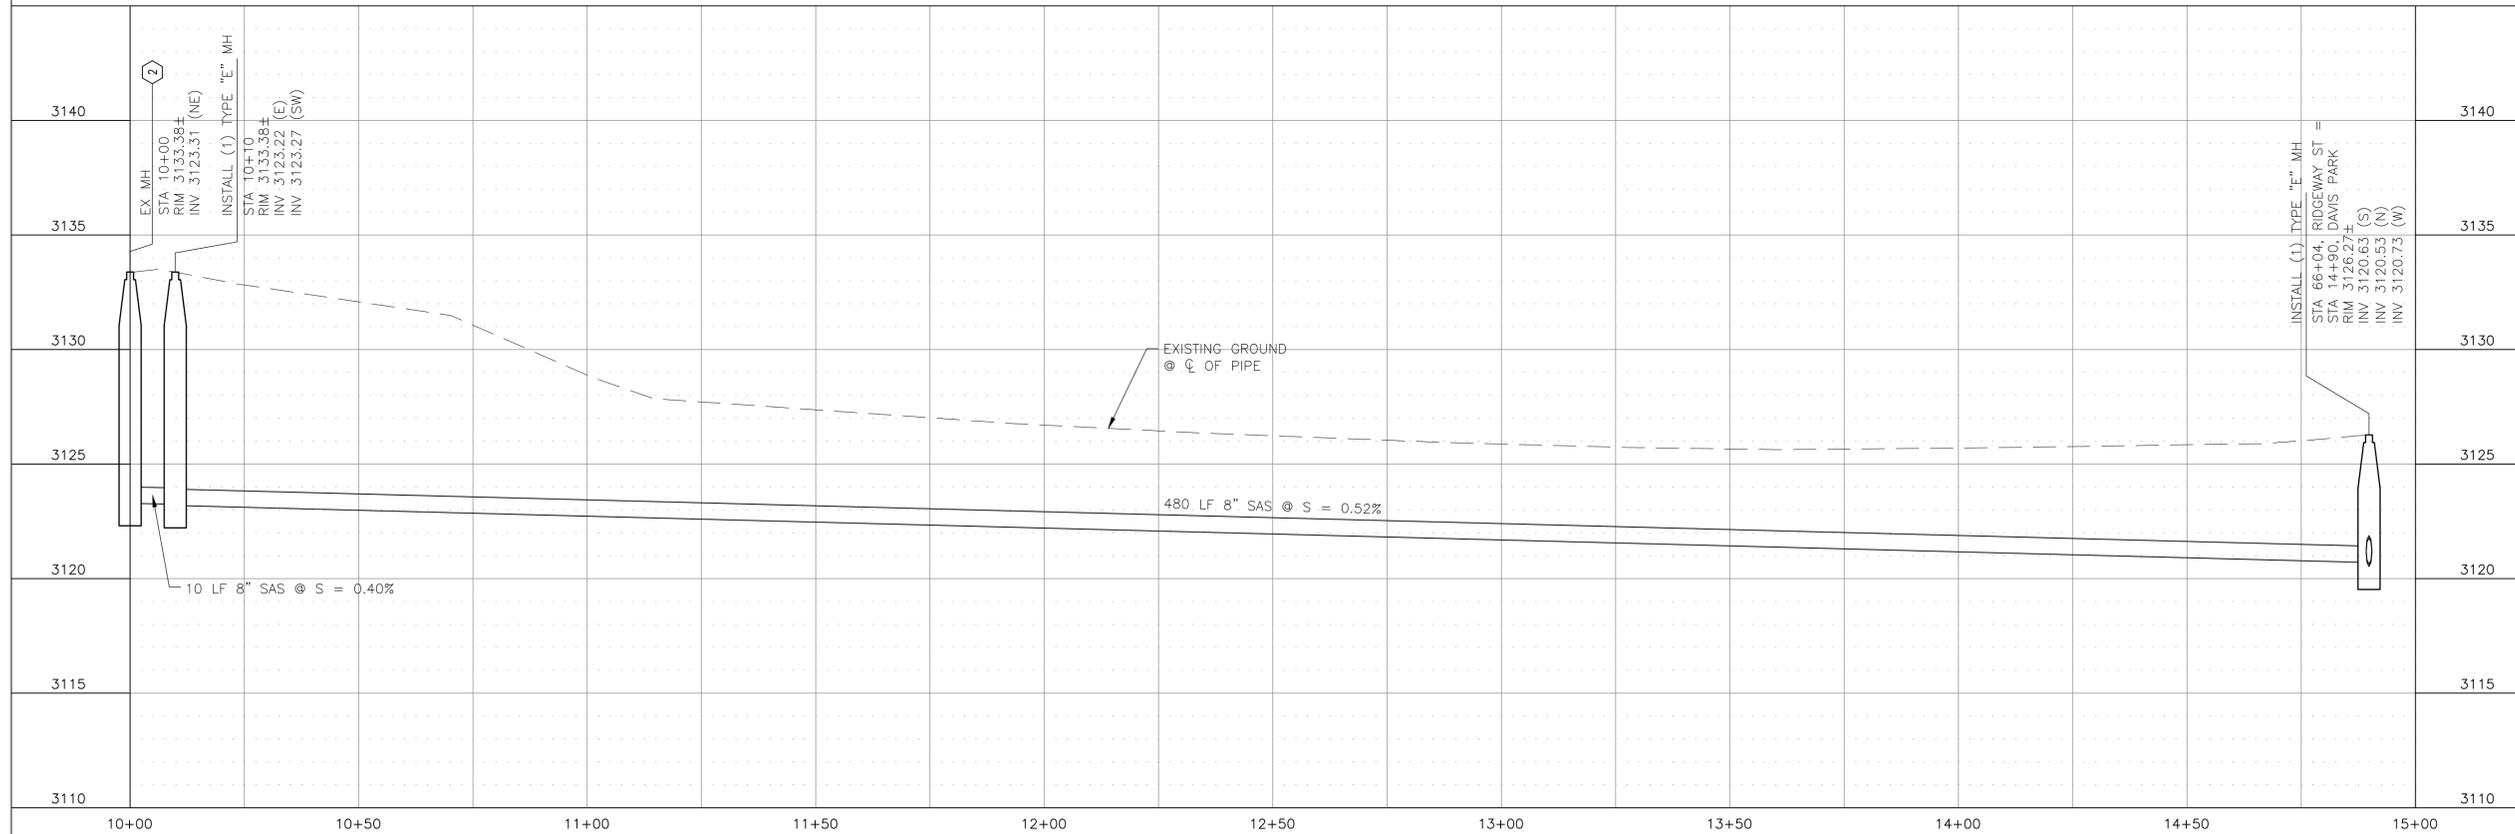

CALL BEFORE YOU DIG!

CALL: 811 OR 1-800-321-2537
 EMERGENCY REQUEST
 CALL: 1-866-344-6662



ISSUE	DATE	DESCRIPTION
11/16		CONTRACT DRAWINGS

PROJECT MANAGER	W. CHACON
DESIGNER	G. ALVARADO
DESIGNER	
DESIGNER	
CHECKER	
DRAWN BY	B. FLORES
PROJECT NUMBER	249894



**CITY OF CARLSBAD
 NEW MEXICO**

**SANITARY SEWER
 INTERCEPTOR 118
 UPGRADES PHASE I**

CIVIL

**PLAN AND PROFILE - DAVIS PARK
 STA 10+00 TO 14+89**

FILENAME C-01.dwg
 SCALE AS SHOWN

SHEET
C-17